




06/02/2025
BOZZA PROSPETTO
EST

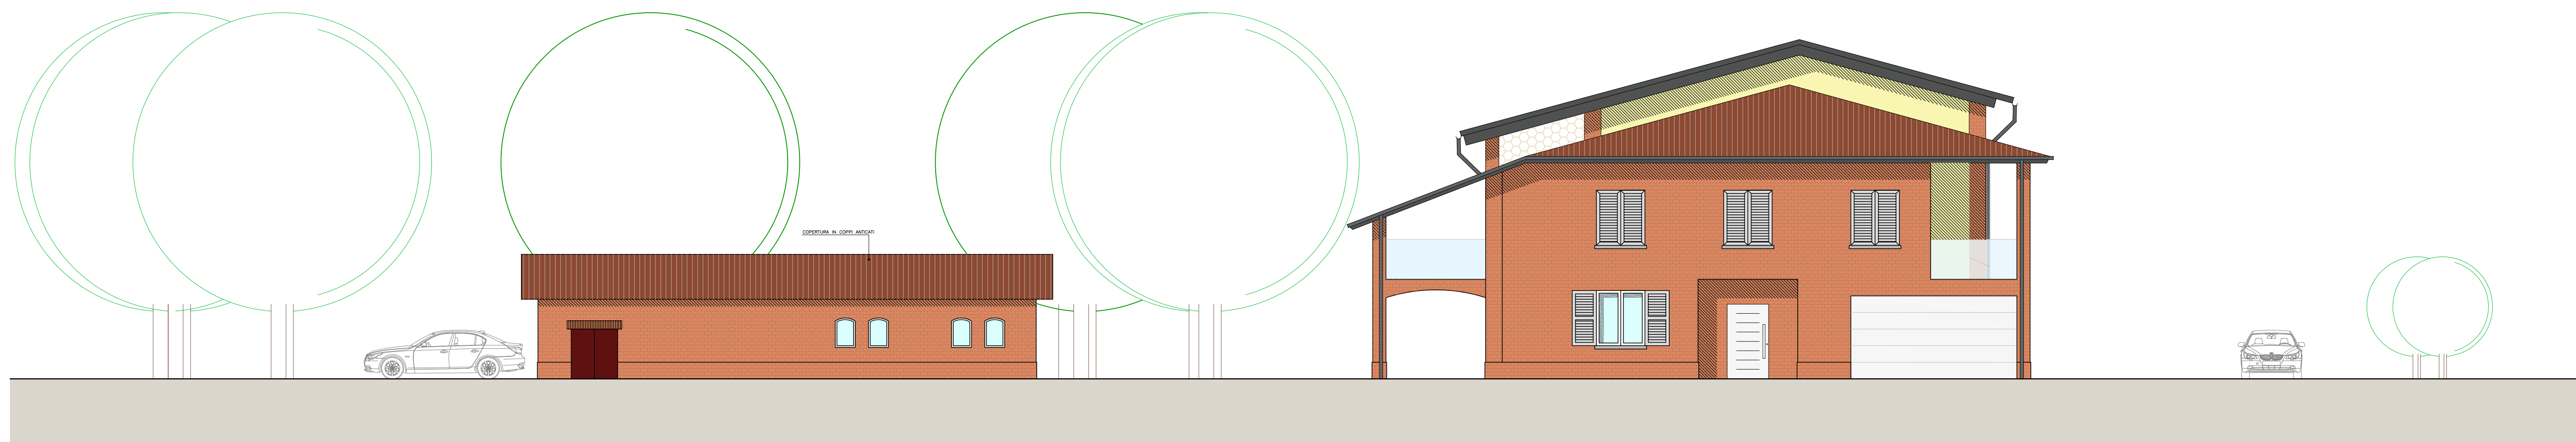

SKY-LINE VISTA EST
scala 1:100